

Central Florida International Auto Show

November 2-5, 2023


Orange County CC - North Hall - Level 1

Orlando, FL



Show Information	
Show Name	Central Florida International Auto Show
Show Dates	November 2-5, 2023
Move-In	October 30, 2023
Job #	F121981123
AE	Greg Knight

Inventory as of 10/31/2023			
Dimension	Size	Qty	SqFt
10'x10'	100	9	900
10'x20'	200	2	400
10'x30'	300	1	300
25'x25'	625	1	625
20'x50'	1,000	1	1,000
30'x40'	1,200	2	2,400
30'x50'	1,500	1	1,500
40'x40'	1,600	2	3,200
40'x50'	2,000	2	4,000
30'x70'	2,100	1	2,100
30'x100'	2,250	1	2,250
30'x75'	3,000	1	3,000
60'x70'	4,200	1	4,200
45'x100'	4,500	1	4,500
30'x160'	4,800	1	4,800
70'x70'	4,900	1	4,900
50'x100'	5,000	1	5,000
70'x75'	5,250	1	5,250
60'x100'	6,000	2	12,000
65'x100'	6,500	2	13,000
80'x100'	8,000	2	16,000
90'x100'	9,000	1	9,000
100'x100'	10,000	1	10,000
100'x150'	15,000	1	15,000
100'x200'	20,000	1	20,000
Totals:	40	145,325	

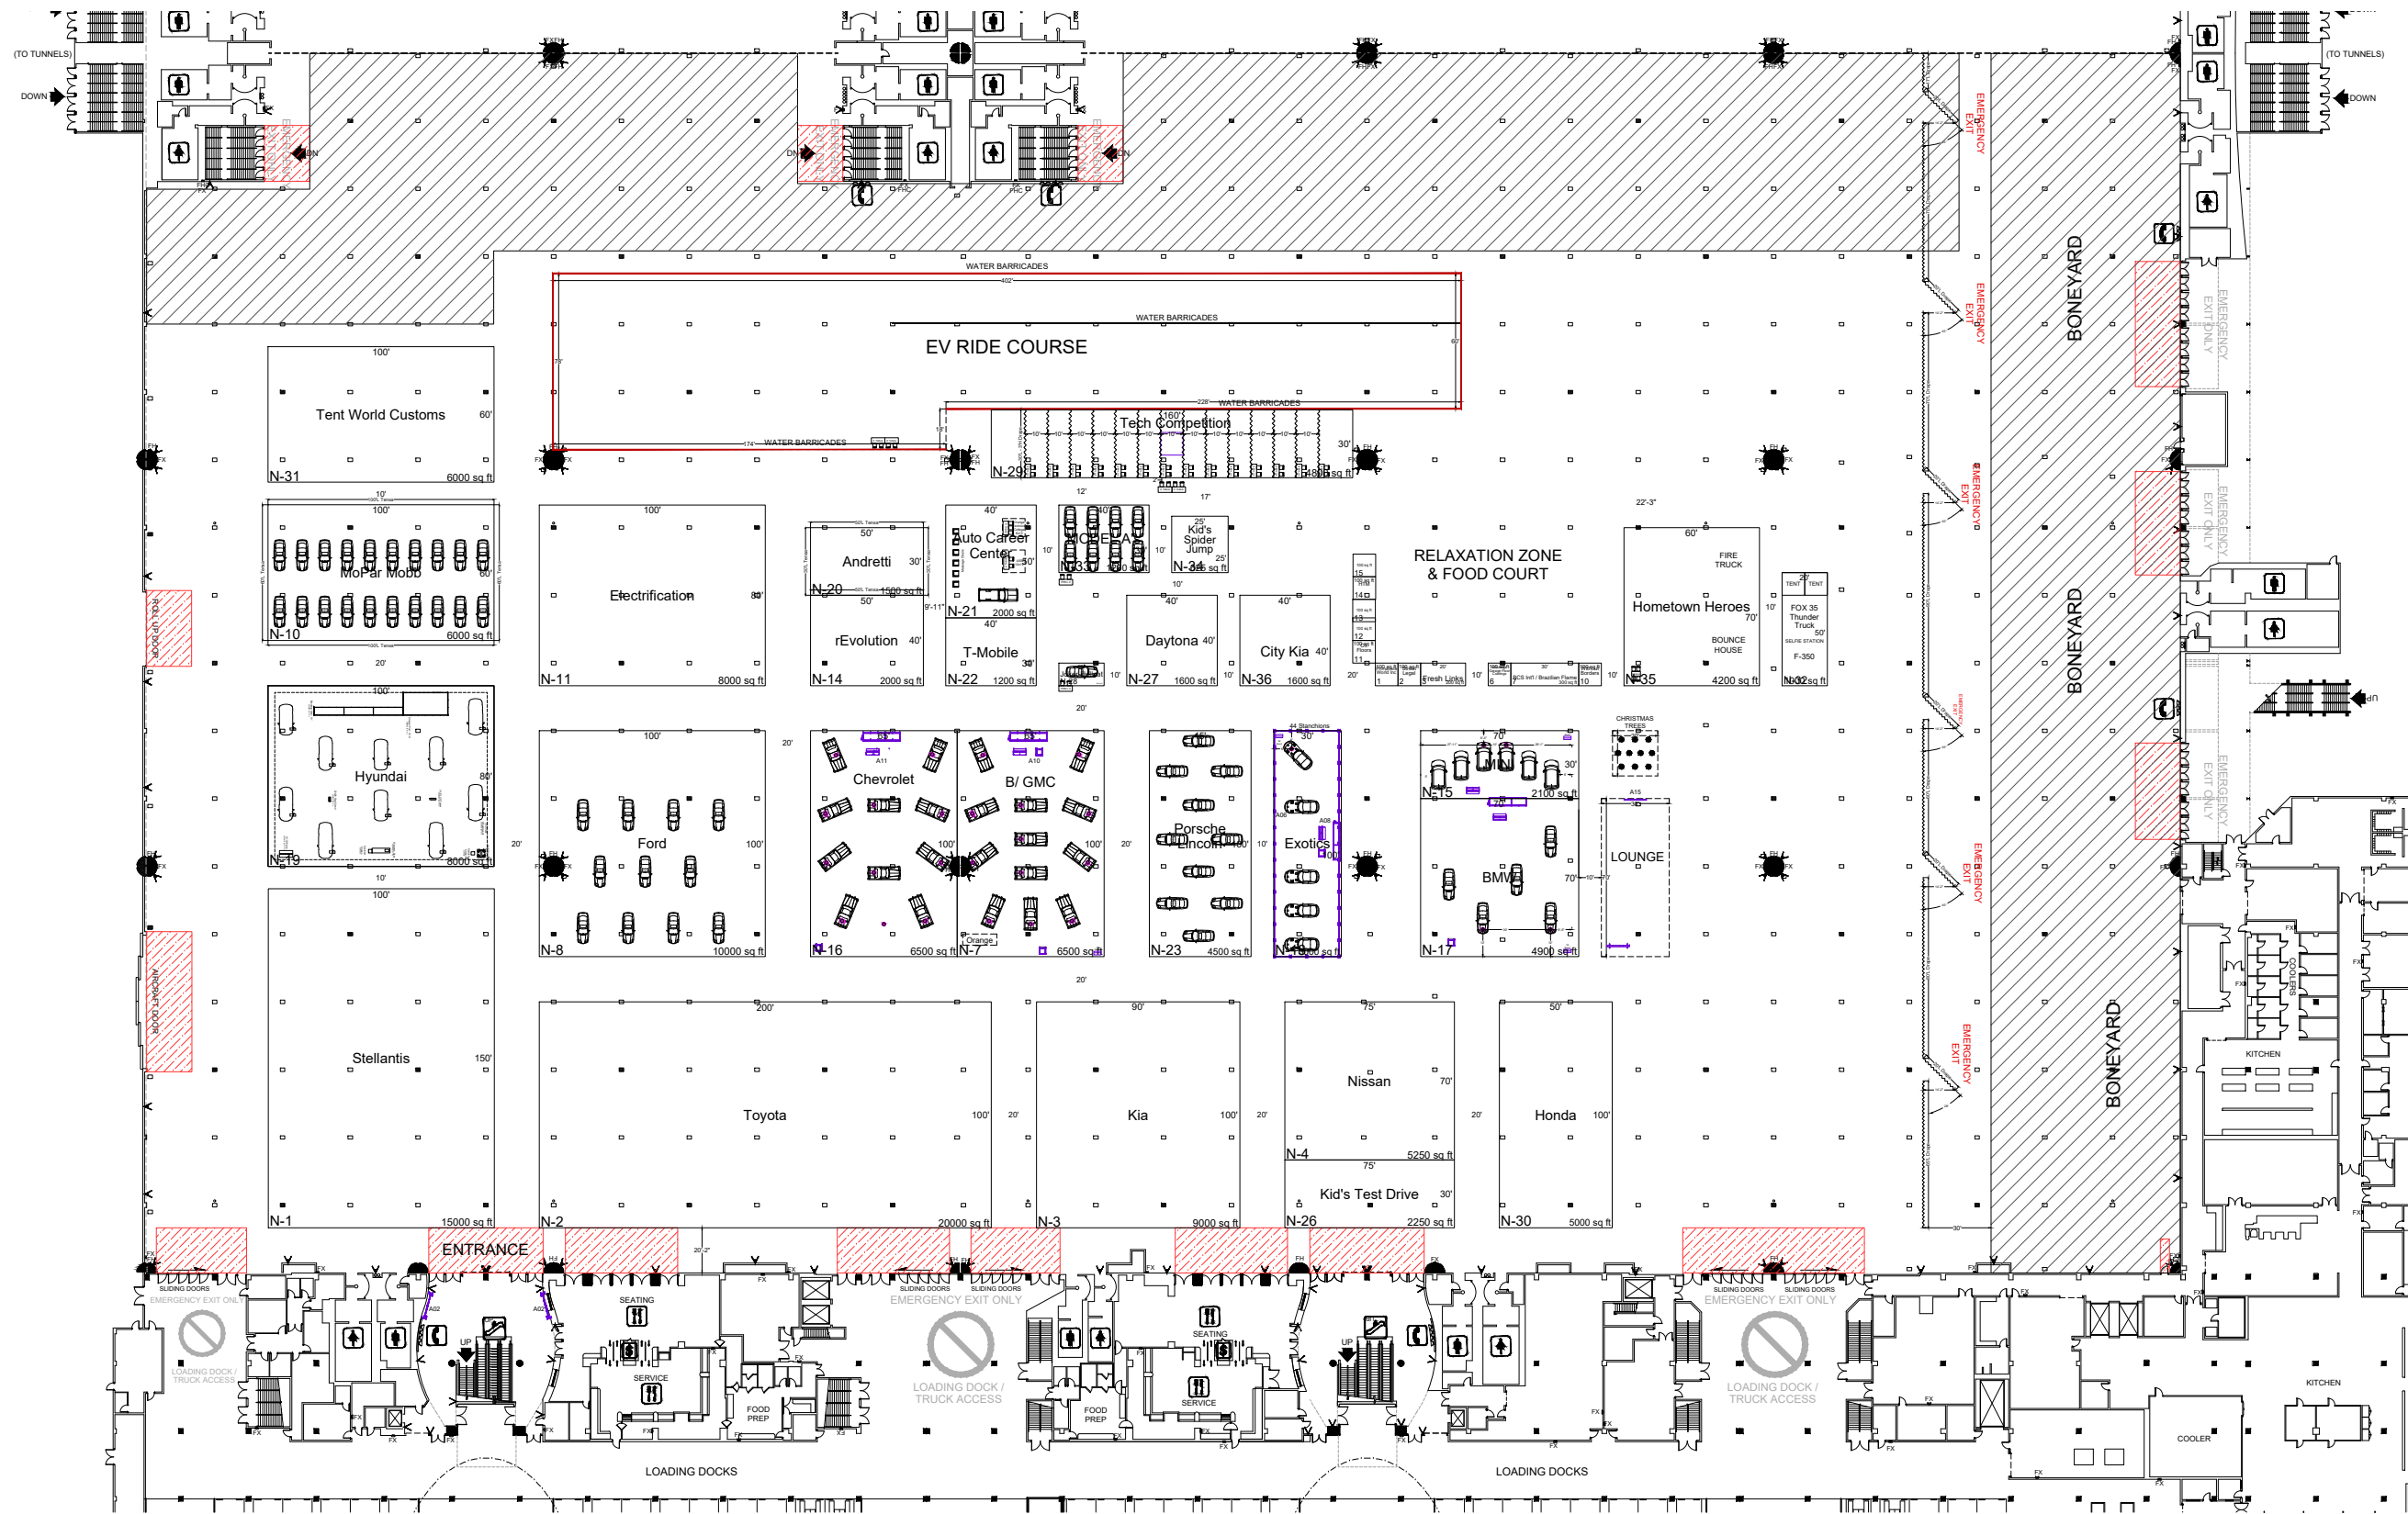

BUILDING LEGEND	
[Red Hatched Box]	KEEP CLEAR SPACE
[Black Circle]	COLUMN - 9" DIAMETER
[Black Square]	COLUMN - 2' x 2'-4"
[Black Square]	FLOOR PORT - CONTAINS: - 3/4" WATER LINE & 3/4" AIR LINE - 100AMP - 120/208 VOLT 3 PHASE - 20AMP - 120/208 VOLT 3 PHASE
[Square with X]	ELECTRICAL FLOOR PORT
[Triangle]	FIRE STROBE
[Triangle]	FIRE STROBE AT 12'-0" HEIGHT
[Square with X]	FIRE EXTINGUISHER - DO NOT BLOCK
[Square with X]	FIRE HOSE - DO NOT BLOCK
[Dashed Line]	CROSSWALK OUTLINE
[Solid Line]	OVERHEAD DETAIL
[Double Line]	AIRWALL

Venue Info	
Building Name	Orange County CC
Hall	North Hall
Floor	Level 1
Address	9899 International Dr Orlando, FL 32819

Drawing Information	
File Path	D:\Design\Floorplan_01_SIS SHOW FLOORPLAN\20231117_OrangeCountyFloridaIntAutoShow_F121981123.dwg
File Name	Central Florida Int Auto Show_F121981123.dwg
Drawn By	Lierin Gorsky
Last Saved	10/30/2023 3:50 PM
Saved By	Jdenieva
Tab	Floorplan_1
Paper Size	ANSI full bleed B (11.00 x 17.00 Inches)
Scale	NTS

1531 Carroll Drive NW
Atlanta, GA 30318
(v) 404-720-8600
(f) 404-720-8750

Shepard Exposition Services has made every effort to ensure the accuracy of all information contained on this floor plan. However, no warranties, either expressed or implied, are made with respect to this floor plan. Verifying the locations of building columns, utilities, or other architectural components of the facility is the sole responsibility of the exhibitor/show management.

SUBJECT TO FIRE MARSHAL APPROVAL